



Rev	Drawn	Comments	Date


UNCONTROLLED COPY

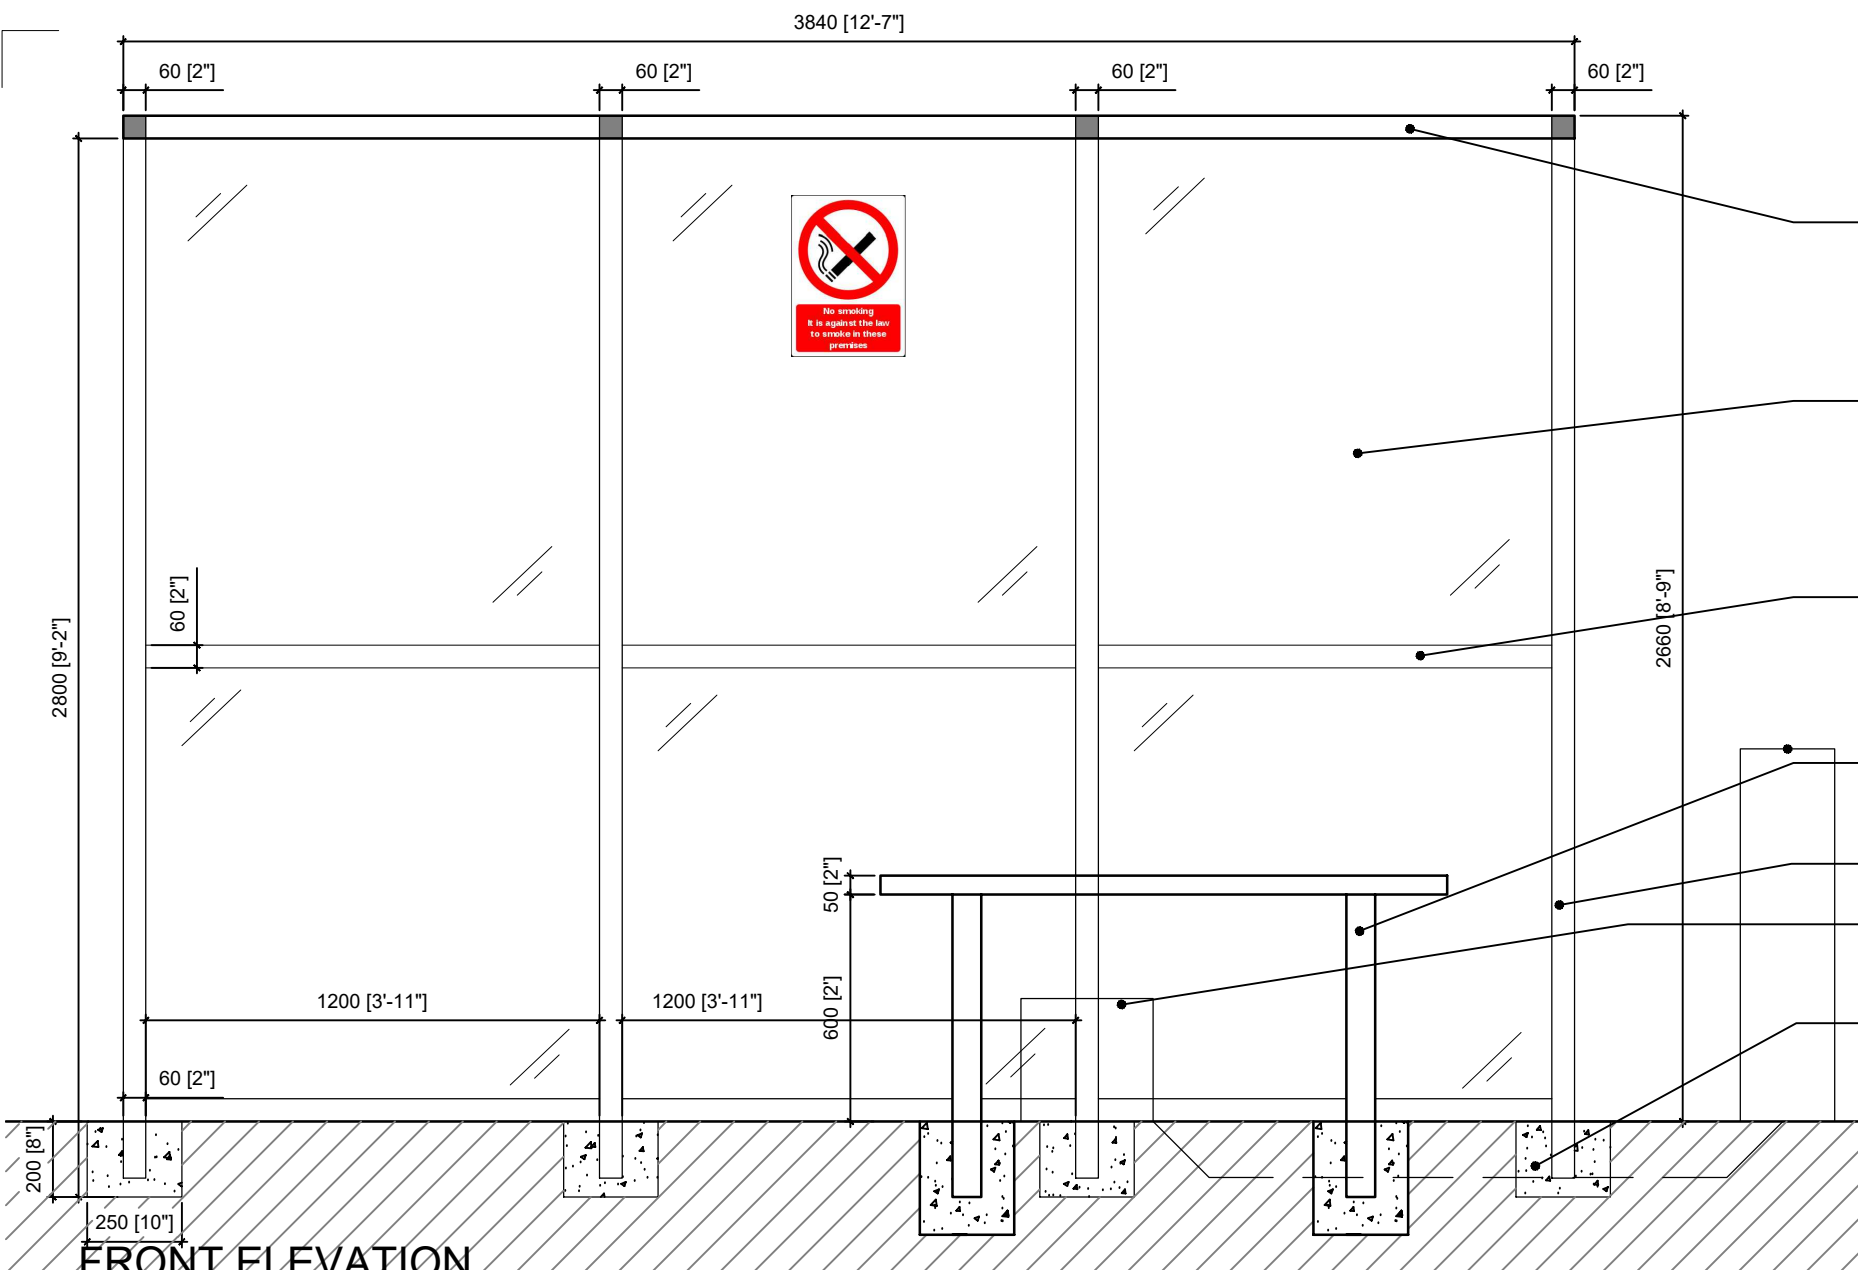


FRONT ELEVATION
SCALE 1:20

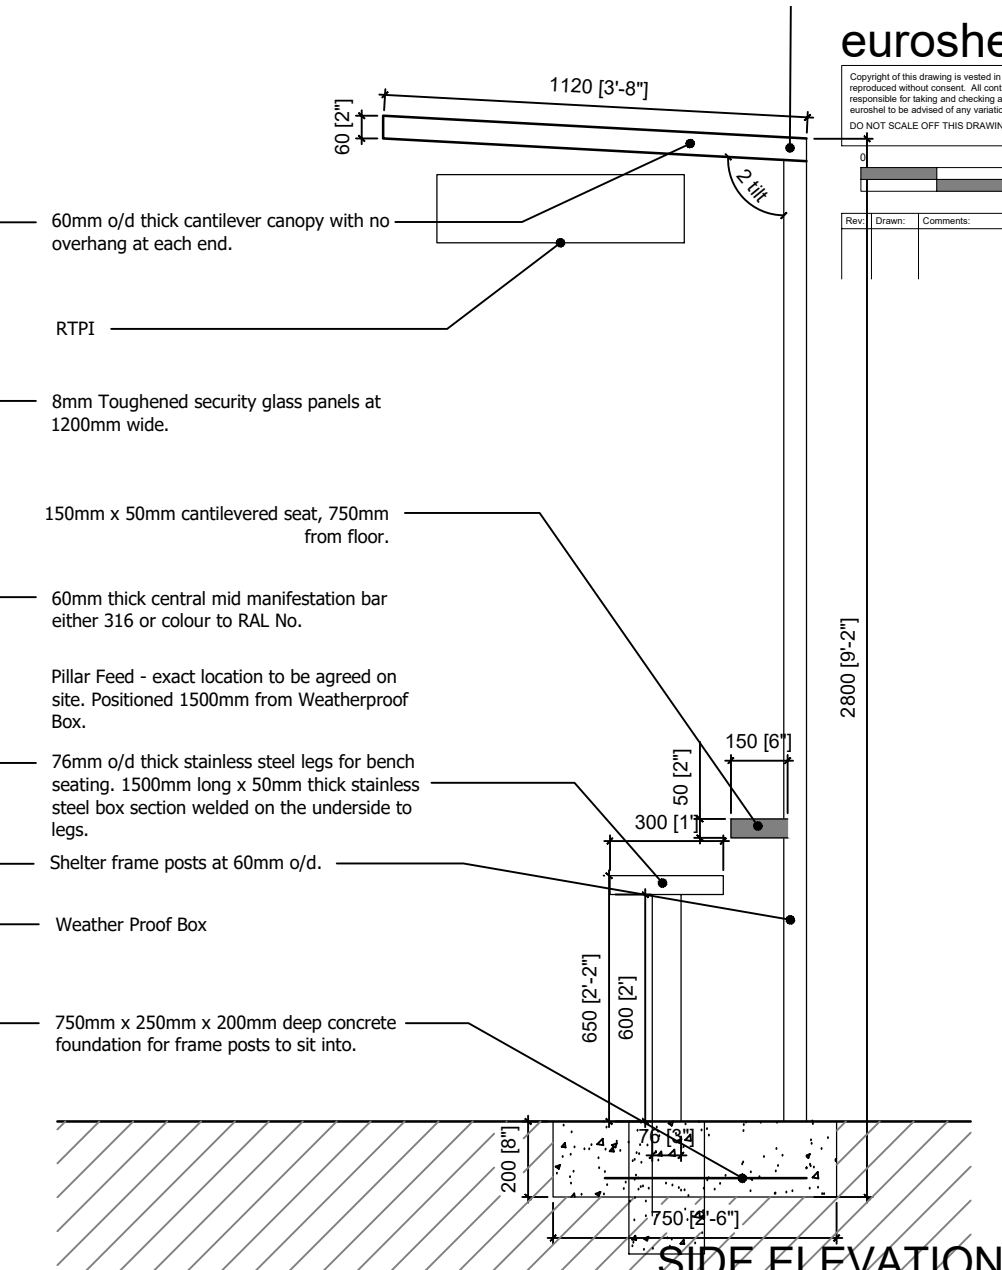

SIDE ELEVATION
SCALE 1:20

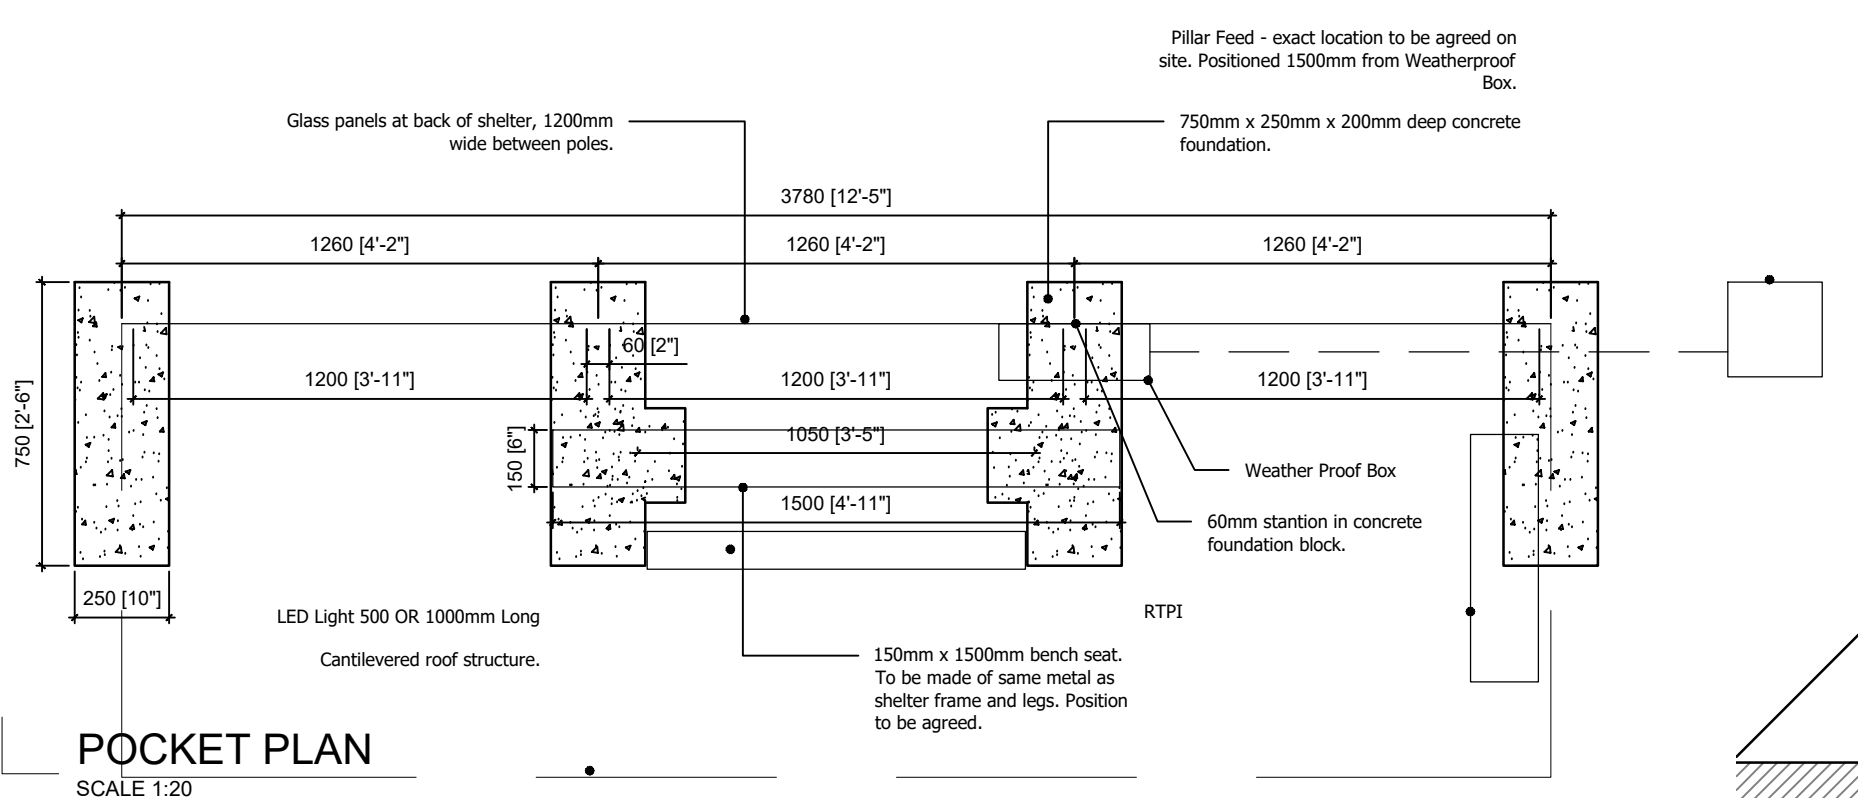

POCKET PLAN
SCALE 1:20

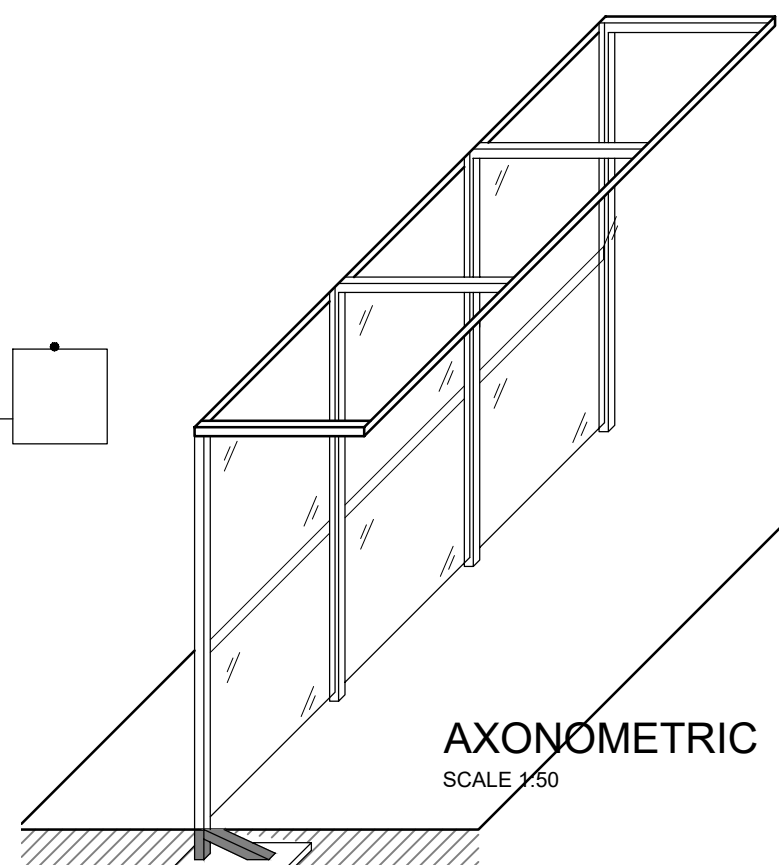

AXONOMETRIC
SCALE 1:50



DRAWING A

URBAN METRO - 1200 or 1500mm

316 - GRADE FINISHED TO 1000 GRIT 8MM T GLASS
ALLY COMPOSITE ROOF - FLAT WITH 2 DEGREE TILT

Title
3 BAY CANTILEVER - NO WINDBREAKS

Status

Date
DECEMBER 2018

Scale
1:20 @ A3

Job No.
001

Drawing No.
UM001