


FRONT ELEVATION
SCALE 1:20

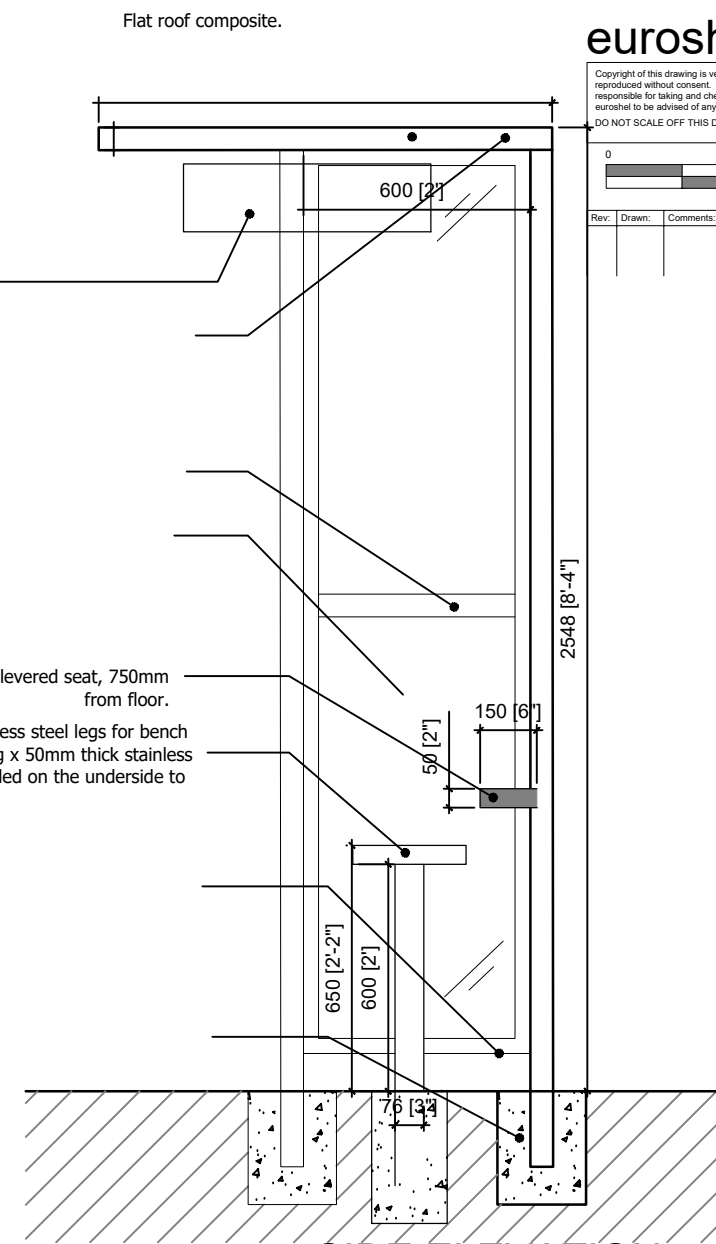

SIDE ELEVATION
SCALE 1:20

euroshel[©]


Copyright of this drawing is vested in the Company and it must not be copied or reproduced without consent. All contractors must visit the site and be responsible for taking and checking all dimensions relative to their work. euroshel to be advised of any variation between drawings and site conditions. DO NOT SCALE OFF THIS DRAWING

0 4 8 cm


Rev:	Drawn:	Comments:	Date:

UNCONTROLLED COPY

Pillar Feed - exact location to be agreed on site. Positioned 1500mm from Weatherproof Box.

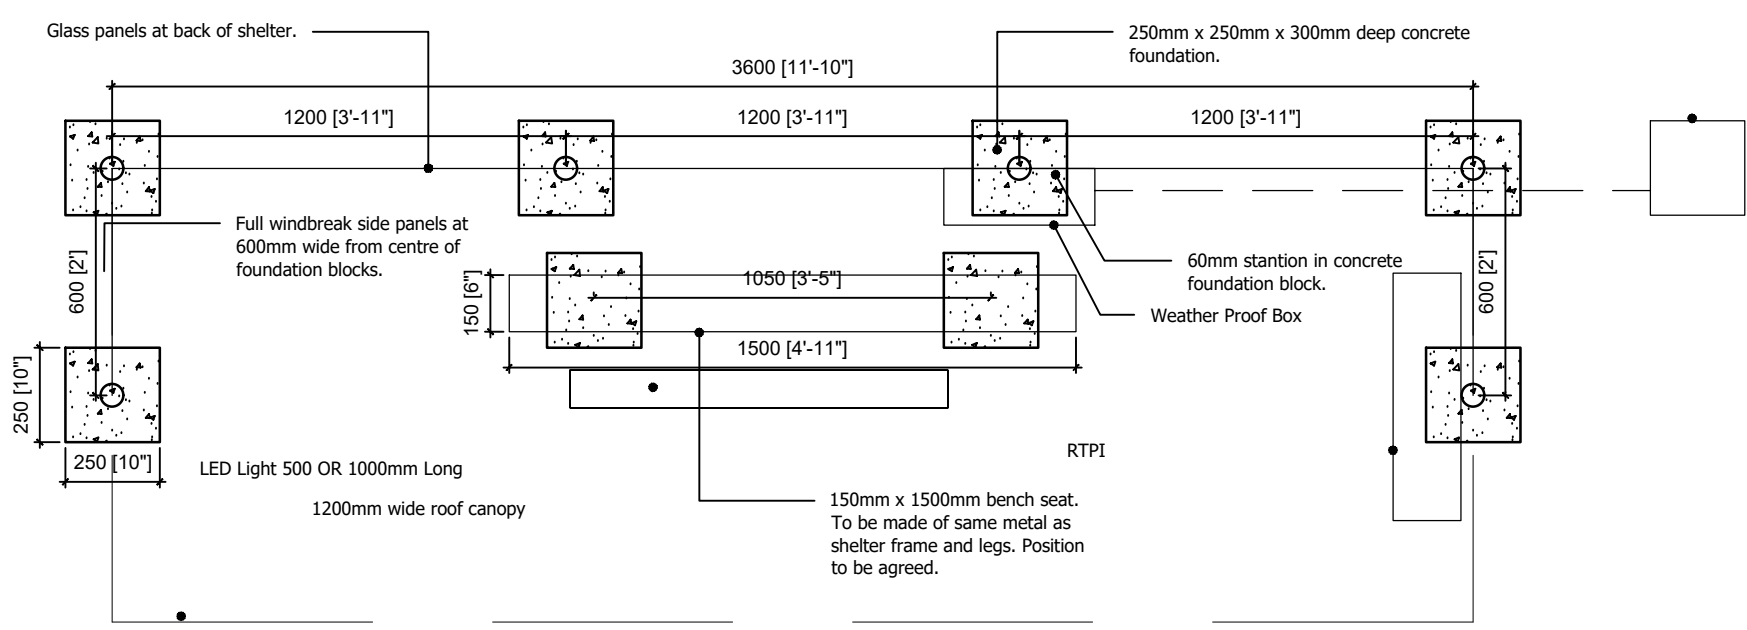

POCKET PLAN
SCALE 1:20

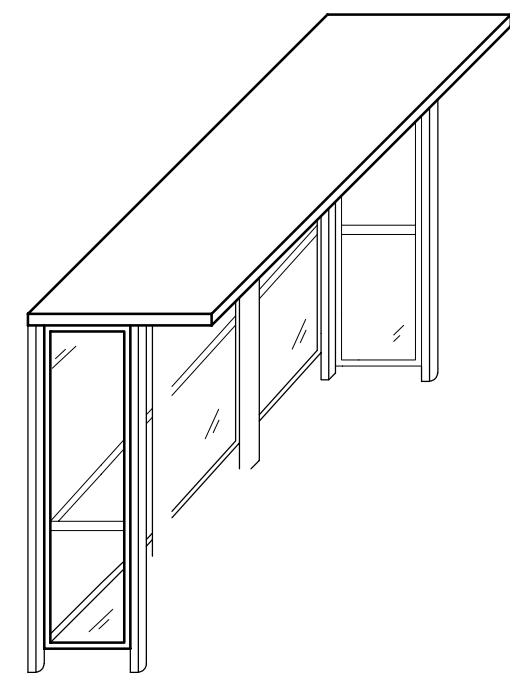

AXONOMETRIC
SCALE 1:50



DRAWING C

URBAN METRO - 1200 or 1500mm

316 - GRADE FINISHED TO 1000 GRIT 8MM T GLASS

ALLY COMPOSITE ROOF - FLAT WITH 2 DEGREE TILT

Title
3 BAY WITH 600MM WINDBREAKS

Status

Date
DECEMBER 2018

Scale
1:20 @ A3

Job No.
001

Drawing No.
UM003