



FRONT ELEVATION
SCALE 1:20

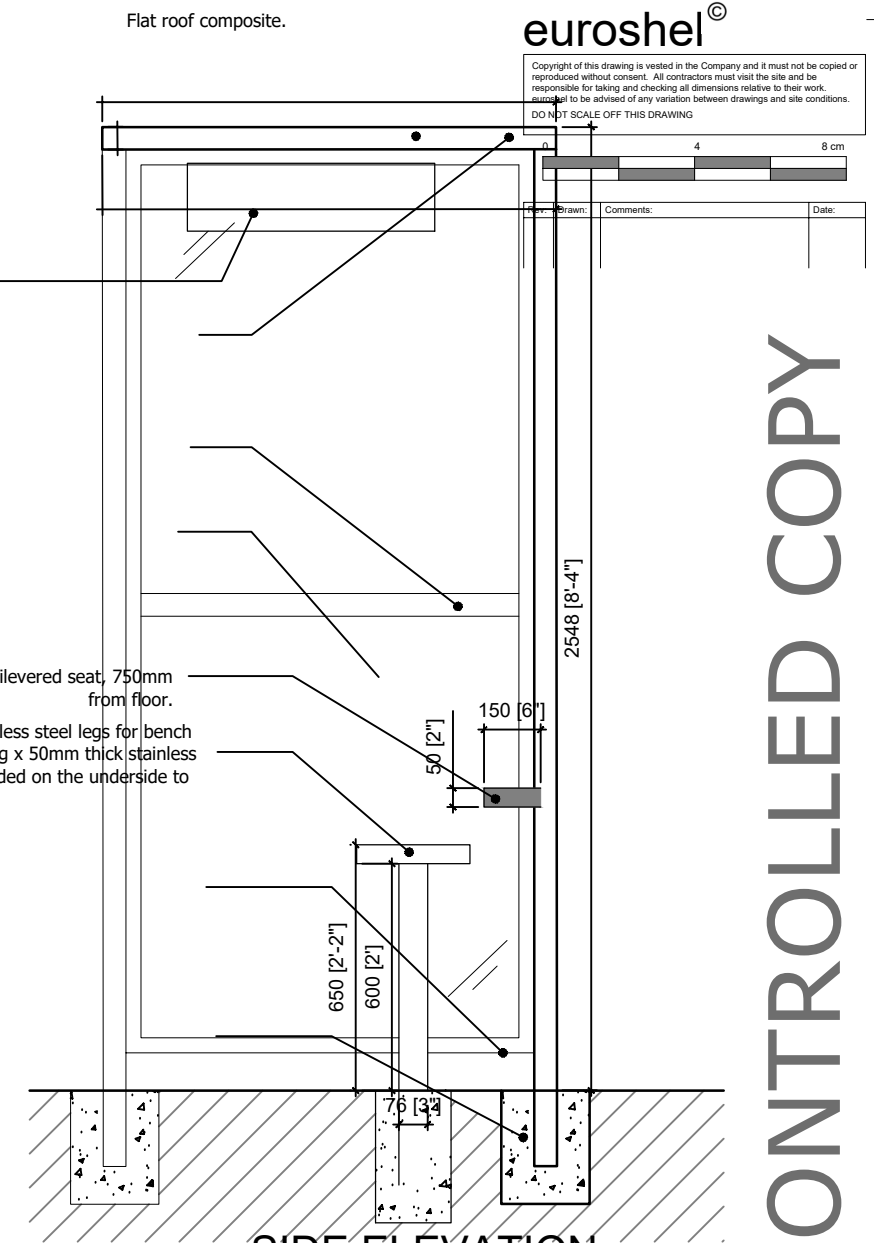


SIDE ELEVATION
SCALE 1:20

Pillar Feed - exact location to be agreed on site. Positioned 1500mm from Weatherproof Box.

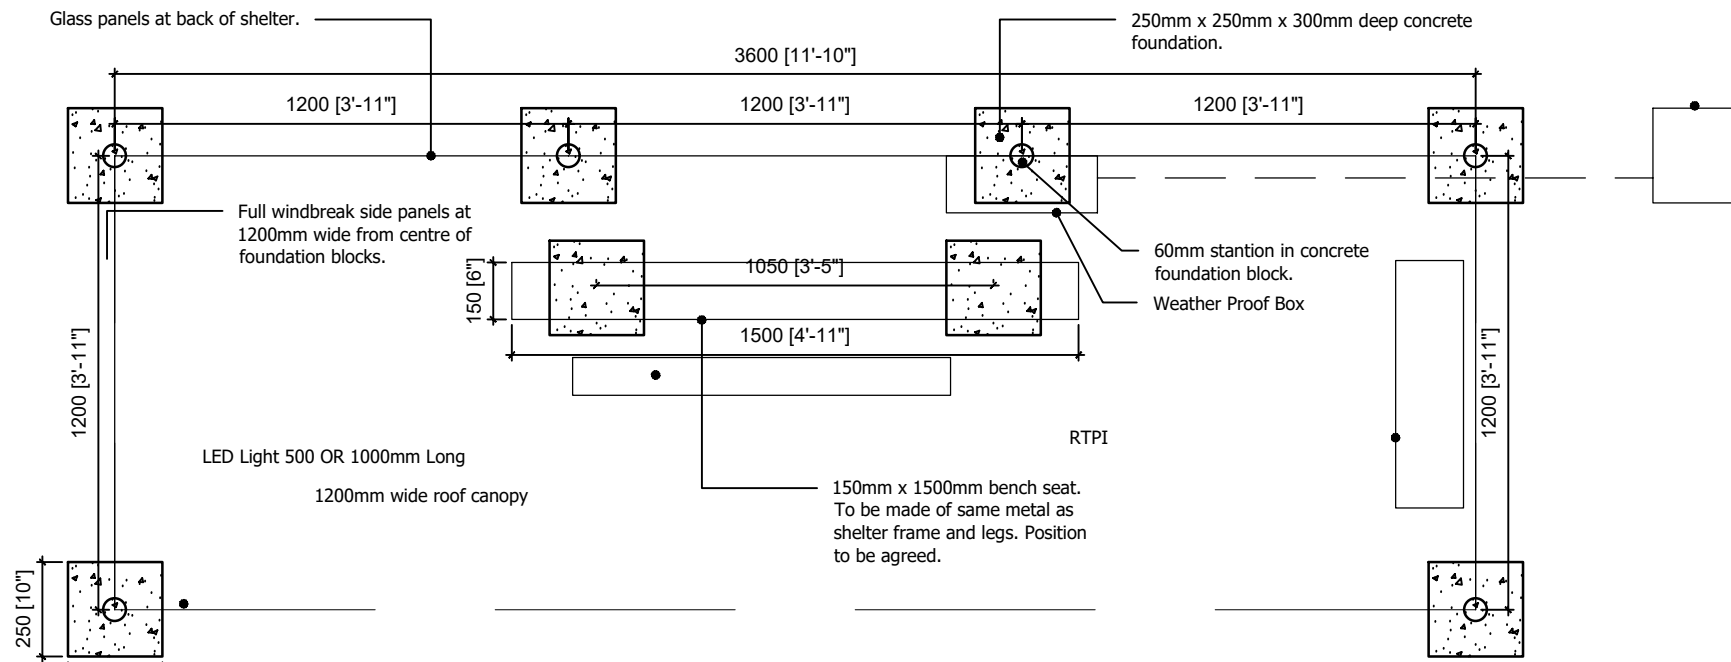

POCKET PLAN
SCALE 1:20

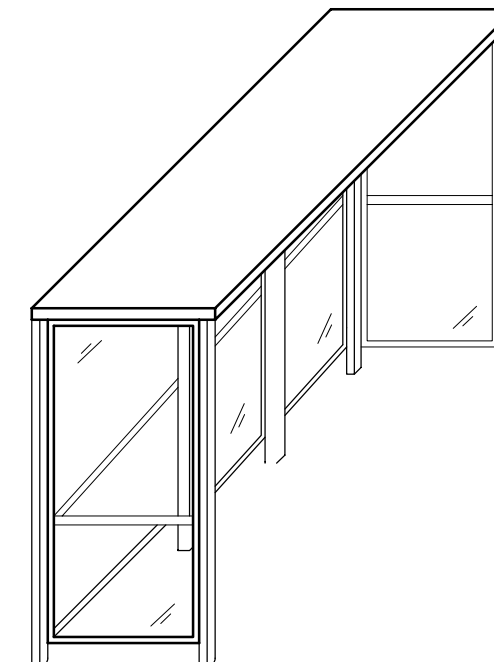

AXONOMETRIC
SCALE 1:50

UNCONTROLLED COPY



DRAWING D

URBAN METRO - 1200 or 1500mm

316 - GRADE FINISHED TO 1000 GRIT 8MM T GLASS
ALLY COMPOSITE ROOF - FLAT WITH 2 DEGREE TILT

Title	3 BAY WITH 1200MM WINDBREAKS
Status	
Date	DECEMBER 2018
Scale	1:20 @ A3
Job No.	001
Drawing No.	UM004