

© This drawing is Copyright. It should not be relied on or used in circumstances other than those for which it was originally prepared and for which Cornwall Council was originally commissioned. Cornwall Council accepts no responsibility for this drawing to any party other than the person(s) by whom it was commissioned.

- NOTES:**
- All dimensions are in metres unless otherwise stated.
  - Do not scale from this drawing.
  - Refer to Drawing 0718\_CSL\_LLO\_00MZ\_DE\_CH\_0213 for Key Plan.

- KEY:**
- Land to be Acquired
  - Permanent Acquisition of Rights
  - Common Exchange Land Plots
  - Plot Reference

REV	DATE	NATURE OF REVISION
P11	21.09.2020	PLOT REF 01-02R REMOVED
P10	24.07.2020	PLOT REF 01-10A AMENDED
P09	20.07.2020	PLOT REFERENCES AMENDED
P08	16.07.2020	PLOTS ADDED AND UPDATED
P07	07.07.2020	NAME OF ORDER AMENDED FROM 2019 TO 2020
P06	05.11.19	LAND AREAS UPDATED
P05	12.09.19	UPDATED LAND AREAS
P04	10.07.19	LAND PLOTS REFERENCED 'A' ADDED
P03	30.05.19	UPDATED LAND AREAS
P02	01.05.19	UPDATED LAND AREAS
P01	13.03.19	First Issue



**CORMAC SOLUTIONS**  
 RADNOR ROAD  
 SCORRIER  
 CORNWALL TR16 5EH  
 www.cormactd.co.uk 01872 323 313

**PROJECT TITLE:**  
 ST AUSTELL TO A30 LINK ROAD

**DRAWING TITLE:**  
 COMPULSORY PURCHASE ORDER 2020

**SHEET 01 OF 06**


SCALE: 1:2000 @ A1	
PROJECT MANAGER: E. MAGUIRE	DRAWN BY: TDS
CHECKED: RMH 21.09.20	APPROVED: EM 21.09.20
DRAWING NO: PROJECT   ORIGINATOR   VOLUME   LOCATION	
0718 - CSL - LLO - 01R1	
TYPE   ROLE   NUMBER	
DE - CH - 0214	
PROJECT REF: EDG0718	DRAWING STATUS: PRELIMINARY
SUITABILITY: S2	REVISION: P11

MAP REFERRED TO IN THE CORNWALL COUNCIL (ST AUSTELL TO A30 LINK ROAD) COMPULSORY PURCHASE ORDER 2020

Executed as a DEED by  
 The Cornwall Council  
 Whose common seal was hereunto  
 Affixed in the presence of:-

..... Authorised Officer

..... Name of Authorised Officer

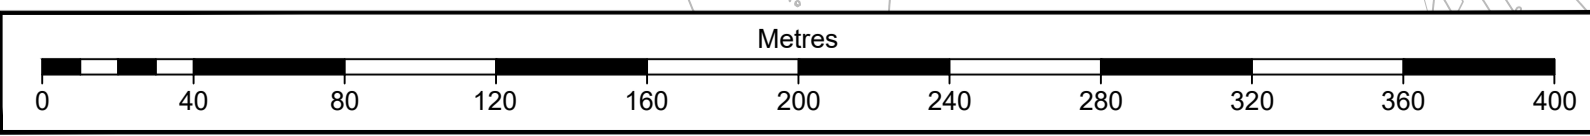

Inset B Scale 1:500

© Crown copyright and database rights [2020] Ordnance Survey [AL 100049647]. You are permitted to use this data solely to enable you to respond to, or interact with, the organisation that provided you with the data. You are not permitted to copy, sub-licence, distribute or sell any of this data to third parties in any form.