


© This drawing is Copyright. It should not be relied on or used in circumstances other than those for which it was originally prepared and for which Cornwall Council was originally commissioned. Cornwall Council accepts no responsibility for this drawing to any party other than the person(s) by whom it was commissioned.


- NOTES:**
- All dimensions are in metres unless otherwise stated.
 - Do not scale from this drawing.
 - Refer to Drawing 0718_CSL_LLO_00MZ_DE_CH_0213 for Key Plan.

- KEY:**
- Land to be Acquired
 - Permanent Acquisition of Rights
 - Common Exchange Land Plots
 - Plot Reference

REV	DATE	NATURE OF REVISION
P06	07.07.2020	NAME OF ORDER AMENDED FROM 2019 TO 2020
P05	27.08.19	PLOT 0605A ADDED
P04	10.07.19	LAND PLOTS REFERENCED 'A' ADDED
P03	30.05.19	UPDATED LAND AREAS
P02	01.05.19	UPDATED LAND AREAS
P01	13.03.19	First Issue

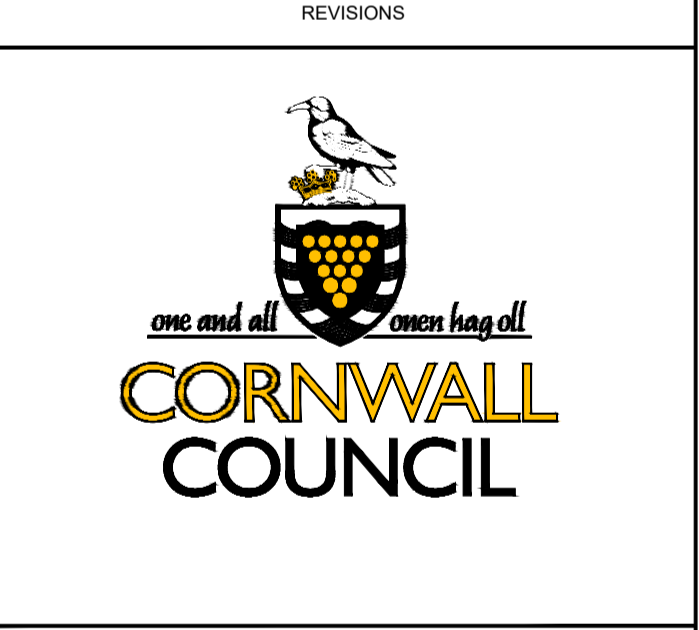

CORMAC SOLUTIONS
 RADNOR ROAD
 SCORRIER
 CORNWALL TR16 5EH
 www.cormactd.co.uk 01872 323 313

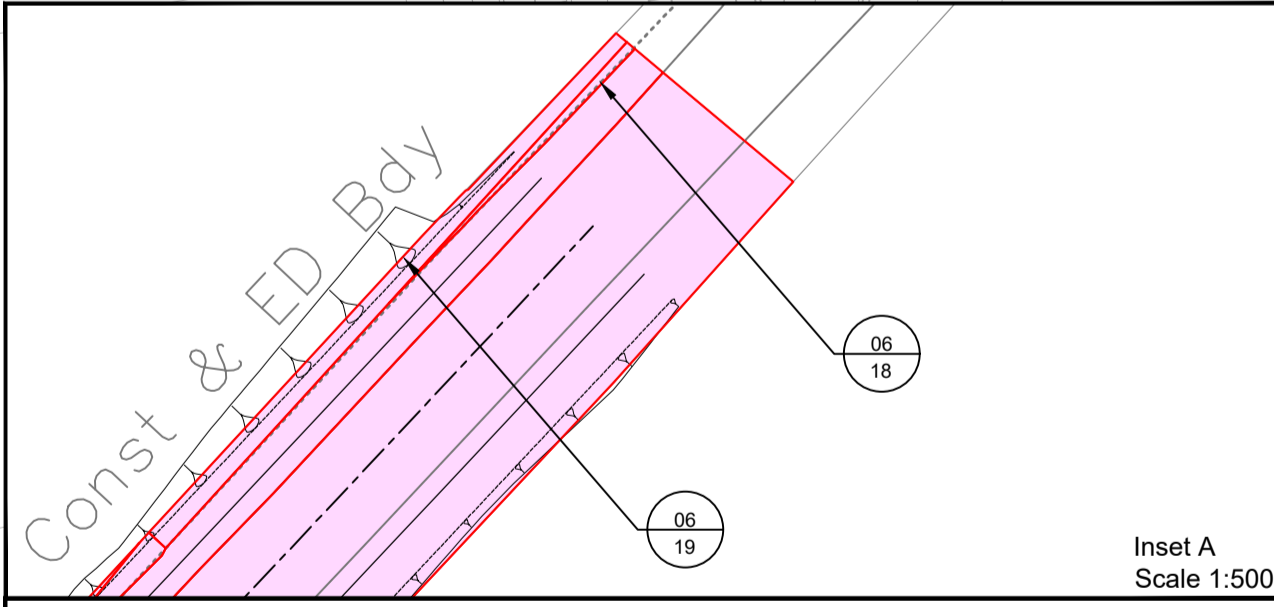

MAP REFERRED TO IN THE CORNWALL COUNCIL
 (ST AUSTELL TO A30 LINK ROAD)
 COMPULSORY PURCHASE ORDER 2020

Executed as a DEED by
 The Cornwall Council
 Whose common seal was hereunto
 Affixed in the presence of-

.....Authorised Officer

.....Name of Authorised Officer

PROJECT TITLE: ST AUSTELL TO A30 LINK ROAD			
DRAWING TITLE: COMPULSORY PURCHASE ORDER 2020			
SHEET 06 OF 06			
SCALE: 1:2000 @ A1			
PROJECT MANAGER: E. MAGUIRE	DRAWN BY: TDS		
CHECKED: RMH	07.07.2020	APPROVED: EM	07.07.2020
DRAWING NO: PROJECT ORIGINATOR VOLUME LOCATION 0718 - CSL - LLO - 06R4			
TYPE ROLE NUMBER DE - CH - 0219			
PROJECT REF.: EDG0718	DRAWING STATUS: PRELIMINARY	SUITABILITY: S2	REVISION: P06

© Crown copyright and database rights [2020] Ordnance Survey [A: 100049647]
 You are permitted to use this data solely to enable you to respond to, or interact with, the organisation that provided you with the data.
 You are not permitted to copy, sub-licence, distribute or sell any of this data to third parties in any form.