


© This drawing is Copyright. It should not be relied on or used in circumstances other than those for which it was originally prepared and for which CORMAC was originally commissioned. CORMAC accepts no responsibility for this drawing to any party other than the person(s) by whom it was commissioned.

Notes
 This map is based upon Ordnance Survey material with the permission of Ordnance Survey on behalf of the Controller of Her Majesty's Stationery Office © Crown copyright. Unauthorised reproduction infringes Crown copyright and may lead to prosecution or civil proceedings. (100049047) 2020.
 1. Do not scale from this drawing. If in doubt, ask.
 2. This drawing should be read in conjunction with all other scheme drawings.
 3. Meadow works to be undertaken by late August / early September.
 4. Yellow rattle seed must be sown before December.

KEY:	
	Proposed wildflower meadow 3540m ²
	Proposed bulbs 160m ²
	Proposed amenity grass 2075m ²
	New fruit trees 20no.
	Proposed cycle rack
	Dual purpose cycle path overlaid (By others).
	Site boundary

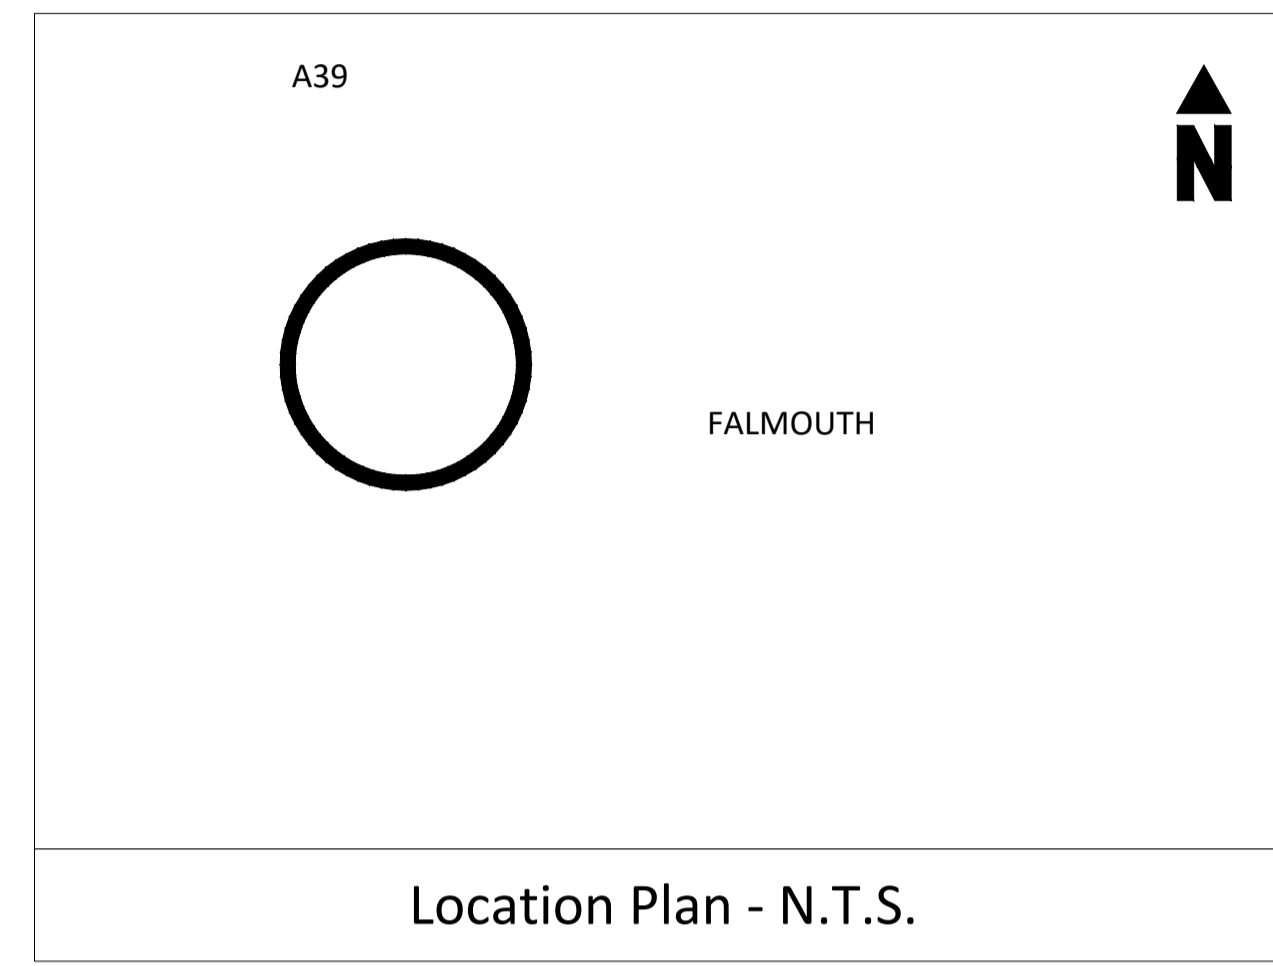

HEALTH & SAFETY INFORMATION

CONSTRUCTION, MAINTENANCE, OPERATION, DECOMMISSIONING AND DEMOLITION PHASES

- This drawing shall be read in conjunction with the Pre-Construction Information and any existing Health and Safety File(s) produced.
- In preparation of the construction method statements consideration should be given to the close proximity of any structures that may be affected by construction.
- The contractor shall refer to statutory undertakers' layout drawings and identify locations of existing underground services prior to carrying out excavation works.
- Refer to the designer's risk register and the works information for full details of the residual risks associated with this work. Significant residual risks are listed here and referenced on the drawing.



Checked: Z.HILDITCH	Approved: R. KEAST	
Revisions		
Rev	Date	Nature Of Revision
A	21.05.20	Client comments.
0	19.05.20	Original



HIGHER TRENT ROAD
 WADEBRIDGE
 CORNWALL PL27 6TW
 www.cornwall.gov.uk/cormac 01872 323313

Location
TREGONIGGIE WOODLAND
FALMOUTH, CORNWALL

Project
MAKING SPACE FOR NATURE

Drawing Title
TREGONIGGIE WOODLAND
GENERAL ARRANGEMENT

Project Manager R. KEAST
 Originator R. GARCIA
 Scale 1:500 @ A1
 Drawing No CT1900217/MS4N/F/TW/001
 Revision A

