

© This drawing is Copyright. It should not be relied on or used in circumstances other than those for which it was originally prepared and for which Cornwall Council was originally commissioned. Cornwall Council accepts no responsibility for this drawing to any party other than the person(s) by whom it was commissioned.

- NOTES:**
- All dimensions are in metres unless otherwise stated.
 - Do not scale from this drawing.
 - Refer to Drawing 0718_CSL_LLO_00MZ_DE_CH_0213 for Key Plan.

- KEY:**
- Land to be Acquired
 - Permanent Acquisition of Rights
 - Common Exchange Land Plots
 - Plot Reference

REV	DATE	NATURE OF REVISION
P09	21.09.2020	A PLOTS UPDATED
P08	20.07.2020	PLOTS 05-09A AND 05-06 UPDATED
P07	07.07.2020	PLOTS UPDATED
P06	20.11.19	UPDATED LAND AREAS
P05	12.11.19	UPDATED LAND AREAS
P04	10.07.19	LAND PLOTS REFERENCED 'A' ADDED
P03	30.05.19	UPDATED LAND AREAS
P02	01.05.19	UPDATED LAND AREAS
P01	13.03.19	First Issue



CORMAC SOLUTIONS
 RADNOR ROAD
 SCORRIER
 CORNWALL TR16 5EH
 www.cormaclid.co.uk 01872 323 313

MAP REFERRED TO IN THE CORNWALL COUNCIL
 (ST AUSTELL TO A30 LINK ROAD)
 COMPULSORY PURCHASE ORDER 2020

060119

Executed as a DEED by
 The Cornwall Council
 Whose common seal was hereunto
 Affixed in the presence of:-

..... Authorised Officer
 Name of Authorised Officer

PROJECT TITLE:
ST AUSTELL TO A30 LINK ROAD

DRAWING TITLE:
COMPULSORY PURCHASE ORDER
2020
SHEET 05 OF 06

SCALE:
1:2000 @ A1


PROJECT MANAGER: E. MAGUIRE	DRAWN BY: TDS
CHECKED: RSH	APPROVED: EM
21.09.20	21.09.20

DRAWING NO:
 PROJECT | ORIGINATOR | VOLUME | LOCATION
 0718 - CSL - LLO - 05MZ -
 TYPE | ROLE | NUMBER
 DE - CH - 0218

PROJECT REF:	DRAWING STATUS:	SUITABILITY:	REVISION:
EDG0718	PRELIMINARY	S2	P09

Plot Date: 21 September 2020

© Crown copyright and database rights [2020] Ordnance Survey [AL 10004041].
 You are permitted to use this data solely to enable you to respond to, or interact with, the organisation that provided you with the data.
 You are not permitted to copy, sub-licence, distribute or sell any of this data to third parties in any form.

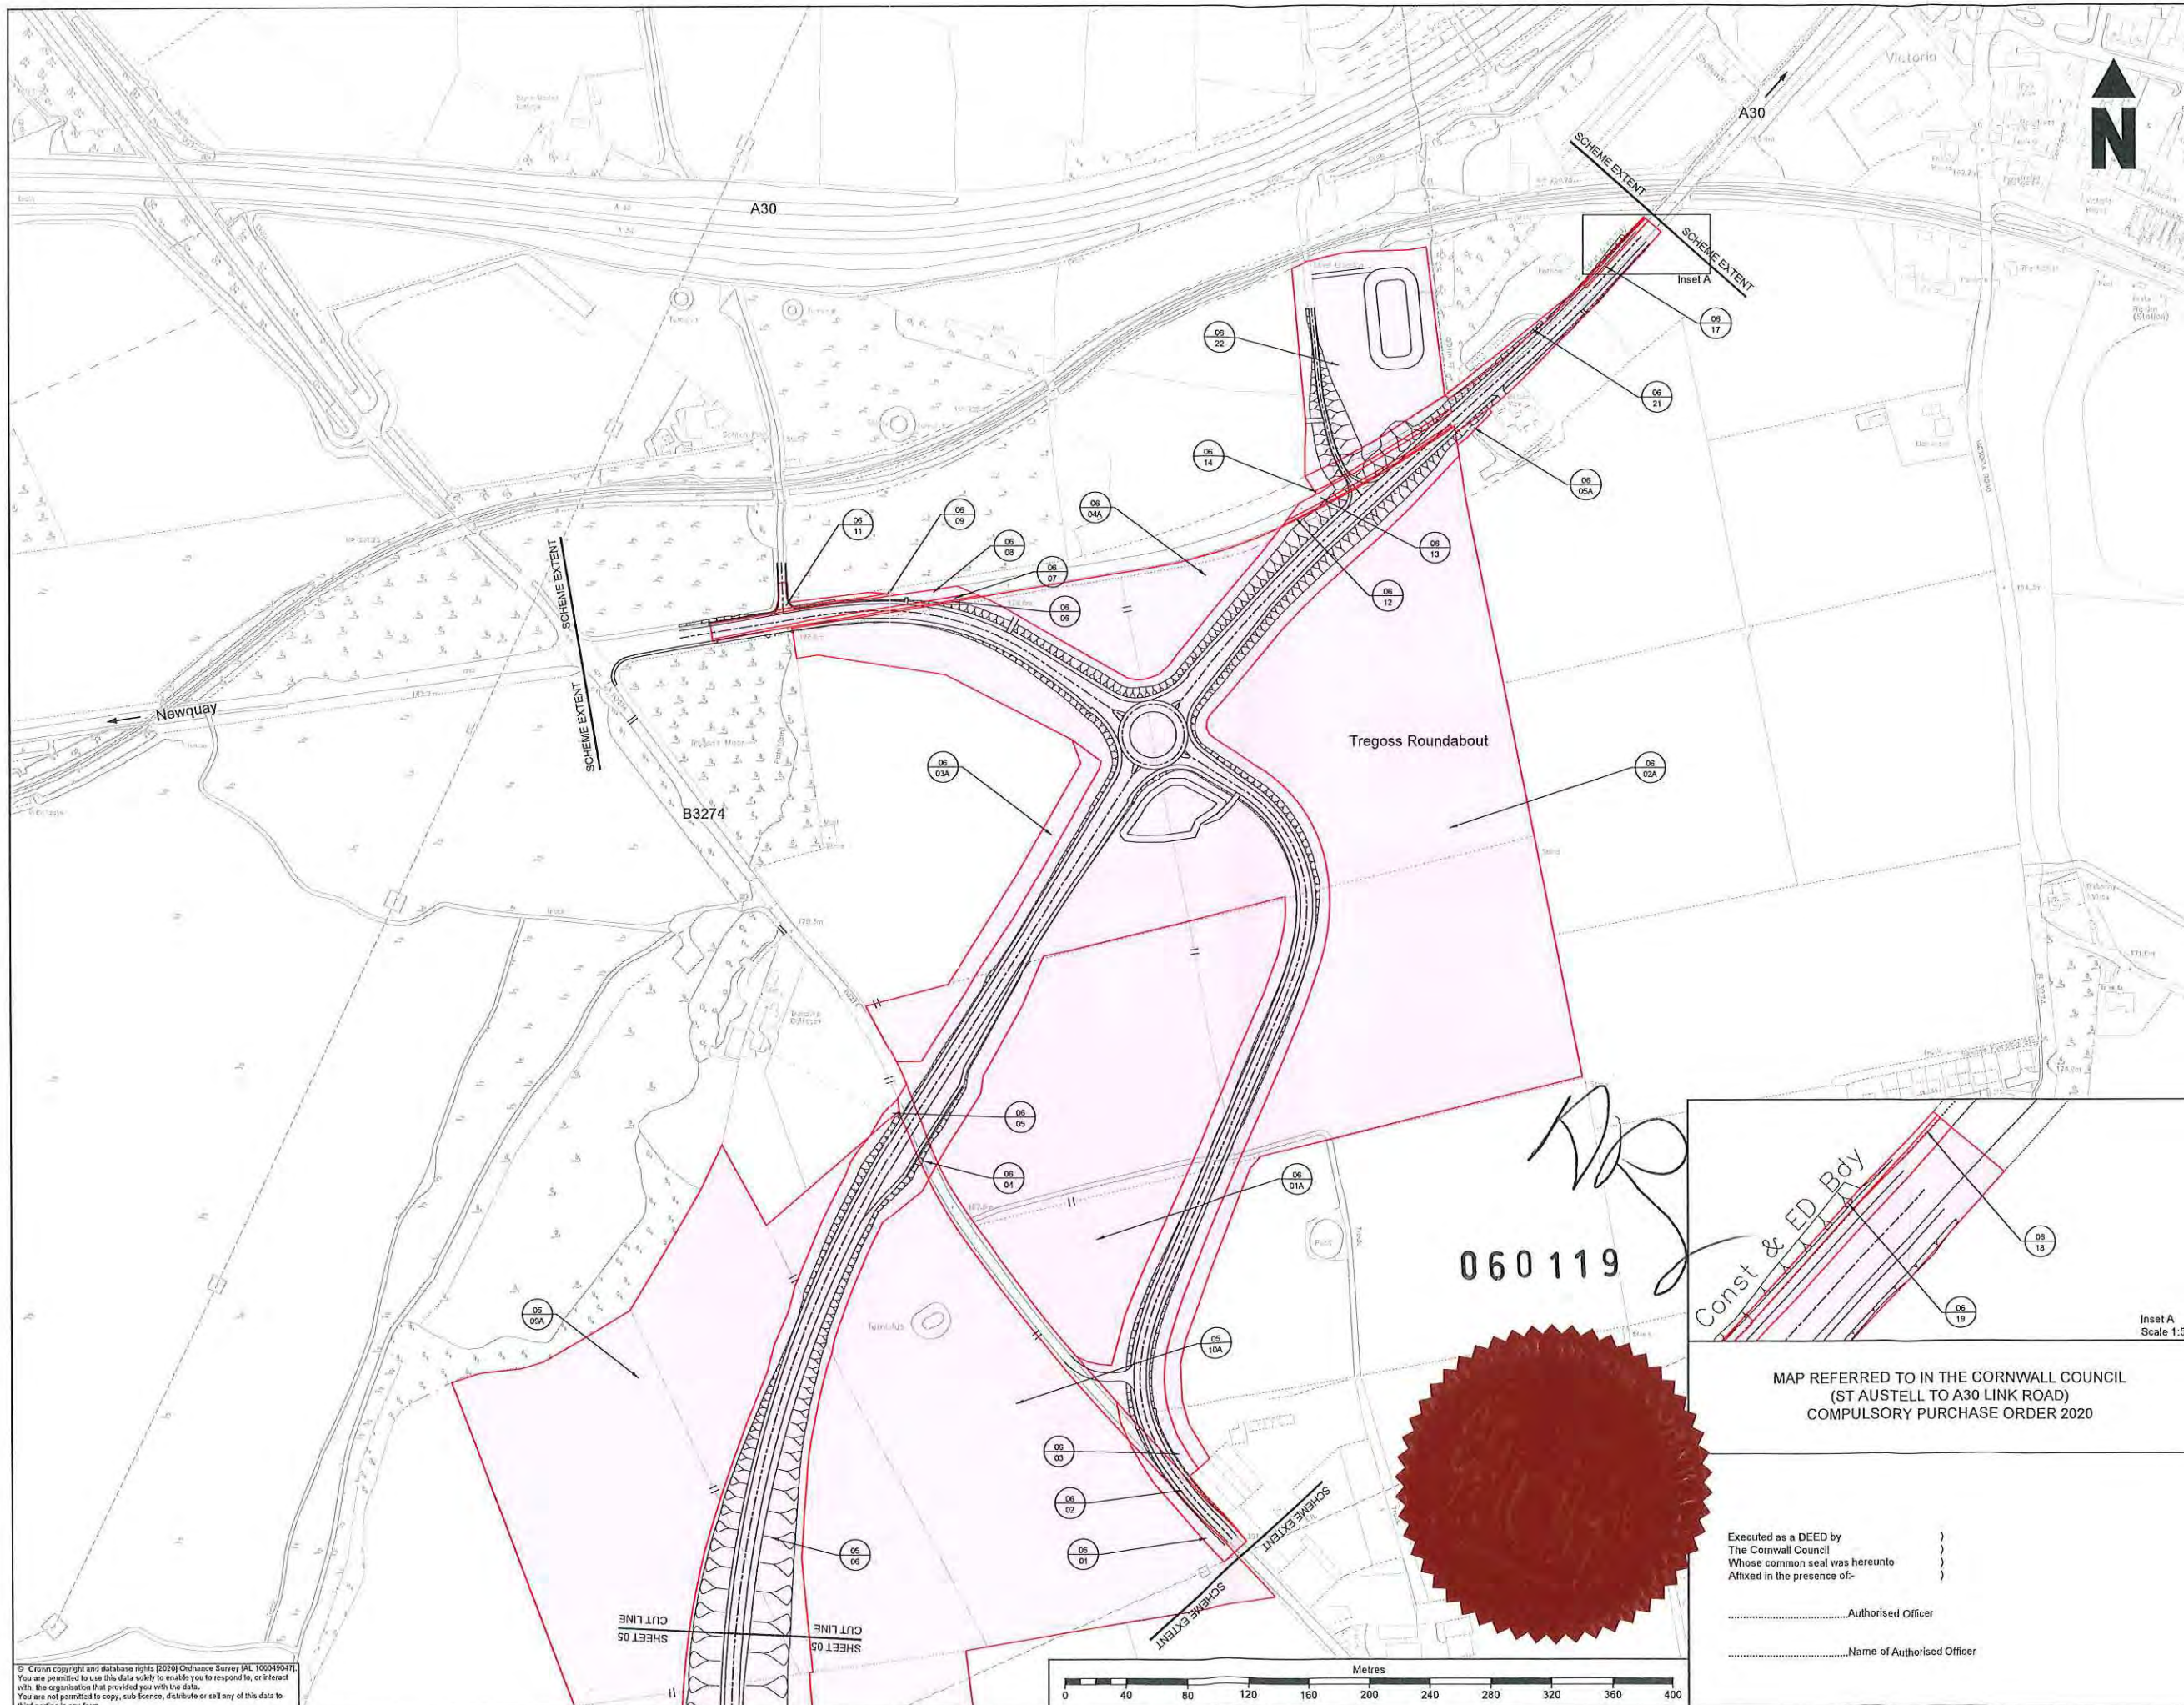

© This drawing is Copyright. It should not be relied on or used in circumstances other than those for which it was originally prepared and for which Cornwall Council was originally commissioned. Cornwall Council accepts no responsibility for this drawing to any party other than the person(s) by whom it was commissioned.


- NOTES:**
1. All dimensions are in metres unless otherwise stated.
 2. Do not scale from this drawing.
 3. Refer to Drawing 0718_CSL_LLO_00MZ_DE_CH_0213 for Key Plan.

- KEY:**
- Land to be Acquired
 - Permanent Acquisition of Rights
 - Common Exchange Land Plots
 - Plot Reference

REV	DATE	NATURE OF REVISION
P06	07.07.2020	NAME OF ORDER AMENDED FROM 2019 TO 2020
P05	27.08.19	PLOT 06 05A ADDED
P04	10.07.19	LAND PLOTS REFERENCED 'A' ADDED
P03	30.05.19	UPDATED LAND AREAS
P02	01.05.19	UPDATED LAND AREAS
P01	13.03.19	First Issue



CORMAC SOLUTIONS
 RADNOR ROAD
 SCORRIER
 CORNWALL TR16 5EH
 www.cormacld.co.uk 01872 323 313

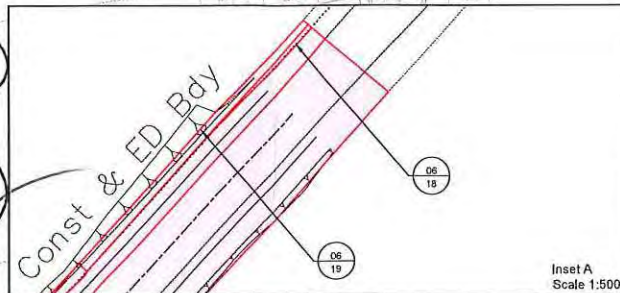

MAP REFERRED TO IN THE CORNWALL COUNCIL
 (ST AUSTELL TO A30 LINK ROAD)
 COMPULSORY PURCHASE ORDER 2020

Executed as a DEED by
 The Cornwall Council
 Whose common seal was hereunto
 Affixed in the presence of:-

..... Authorised Officer
 Name of Authorised Officer

PROJECT TITLE:		ST AUSTELL TO A30 LINK ROAD	
DRAWING TITLE:		COMPULSORY PURCHASE ORDER 2020	
SHEET:		SHEET 06 OF 06	
SCALE:		1:2000 @ A1	
PROJECT MANAGER:	E. MAGUIRE	DRAWN BY:	TDS
CHECKED:	RHM	97.07.2020	APPROVED: EM
DRAWING NO:		PROJECT ORIGINATOR VOLUME LOCATION	
0718 - CSL - LLO - 06R4		0718 - CSL - LLO - 06R4	
TYPE ROLE NUMBER		DE - CH - 0219	
PROJECT REF:	EDG0718	DRAWING STATUS:	PRELIMINARY
SUITABILITY:	S2	REVISION:	P06

© Crown copyright and database rights [2020] Ordnance Survey [AL 100049041]. You are permitted to use this data solely to enable you to respond to, or interact with, the organisation that provided you with the data. You are not permitted to copy, sub-licence, distribute or sell any of this data to third parties in any form.

Date 24th day of September 2020

This Order may be cited as The Cornwall Council (St Austell to A30 Link Road) Compulsory Purchase Order 2020

EXECUTED as a DEED by THE) 060119
CORNWALL COUNCIL whose)
COMMON SEAL was hereunto)
affixed in the presence of:)



AP

Authorised Officer
Name ALAN PERRY
Office/Occupation ~~Senior Lawyer~~
Cornwall Legal Services
Cornwall Council