


© This drawing is Copyright. It should not be relied on or used in circumstances other than those for which it was originally prepared and for which Cornwall Council was originally commissioned. Cornwall Council accepts no responsibility for this drawing to any party other than the person(s) by whom it was commissioned.

- NOTES:**
- All dimensions are in metres unless otherwise stated.
 - Do not scale from this drawing.
 - Refer to Drawing 0718_CSL_LLO_00MZ_DE_CH_0213 for Key Plan.

- KEY:**
- Land to be Acquired
 - Permanent Acquisition of Rights
 - Common Exchange Land Plots
 - 02
Plot Reference

REV	DATE	NATURE OF REVISION
P06	07.07.2020	NAME OF ORDER AMENDED FROM 2019 TO 2020
P05	07.07.2020	LAND PLOTS ADJUSTED
P04	10.07.19	LAND PLOTS REFERENCED 'A' ADDED
P03	30.05.19	UPDATED LAND AREAS
P02	01.05.19	UPDATED LAND AREAS
P01	13.03.19	First Issue

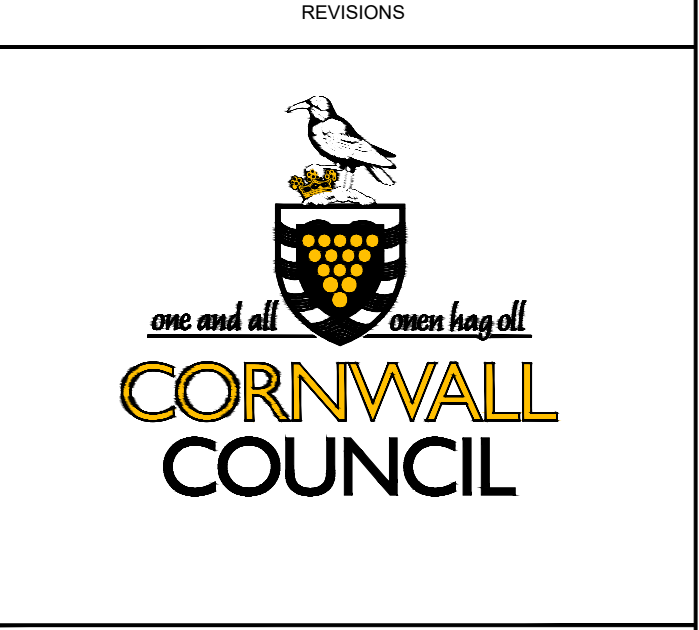

CORMAC SOLUTIONS
 RADNOR ROAD
 SCORRIER
 CORNWALL TR16 5EH
 www.cormactd.co.uk 01872 323 313

PROJECT TITLE:
 ST AUSTELL TO A30 LINK ROAD

DRAWING TITLE:
 COMPULSORY PURCHASE ORDER
 2020
 SHEET 02 OF 06

SCALE: 1:2000 @ A1

PROJECT MANAGER: E. MAGUIRE	DRAWN BY: TDS		
CHECKED: RMH	07.07.2020	APPROVED: EM	07.07.2020
DRAWING NO:		SUITABILITY:	
PROJECT	ORIGINATOR	VOLUME	LOCATION
0718	- CSL	- LLO	- 02MZ
TYPE	ROLE	NUMBER	
DE	- CH	- 0215	
PROJECT REF.: EDG0718	DRAWING STATUS: PRELIMINARY	SUITABILITY: S2	REVISION: P06

**MAP REFERRED TO IN THE CORNWALL COUNCIL
 (ST AUSTELL TO A30 LINK ROAD)
 COMPULSORY PURCHASE ORDER 2020**

Executed as a DEED by)
 The Cornwall Council)
 Whose common seal was hereunto)
 Affixed in the presence of:-)

.....Authorised Officer

.....Name of Authorised Officer

© Crown copyright and database rights [2020] Ordnance Survey [AL 100049647]
 You are permitted to use this data solely to enable you to respond to, or interact with, the organisation that provided you with the data.
 You are not permitted to copy, sub-licence, distribute or sell any of this data to third parties in any form.