

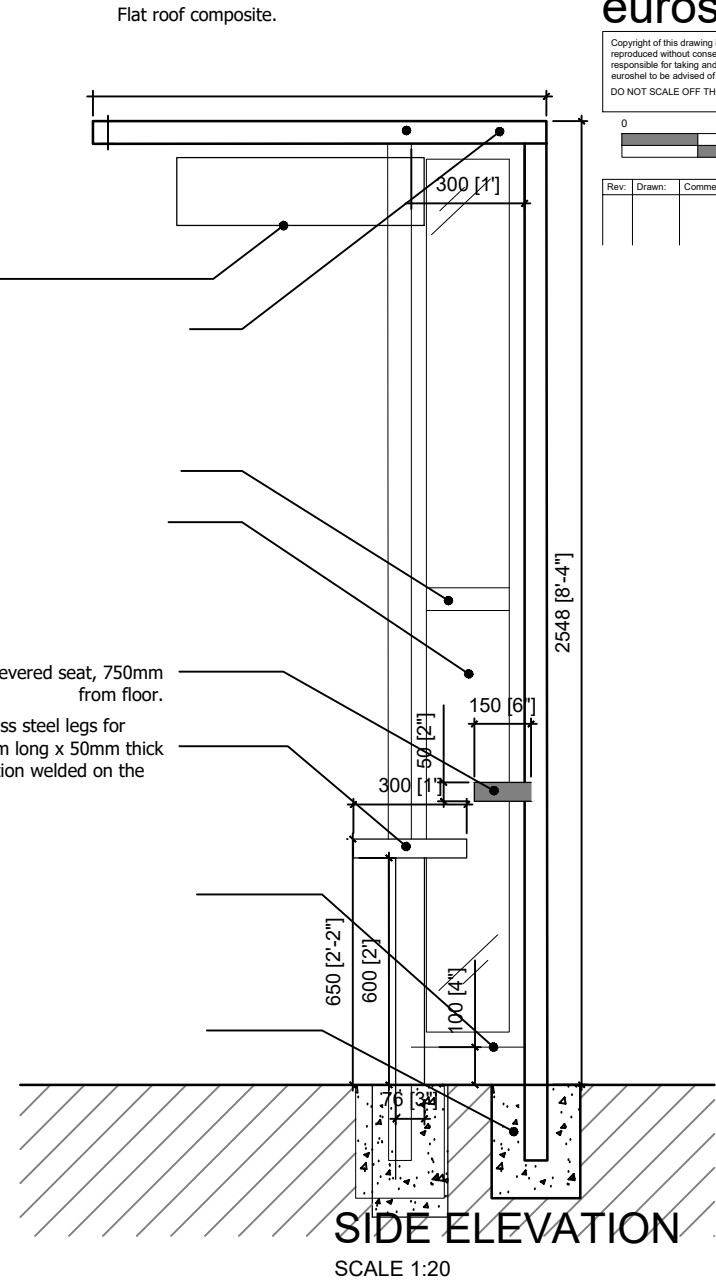
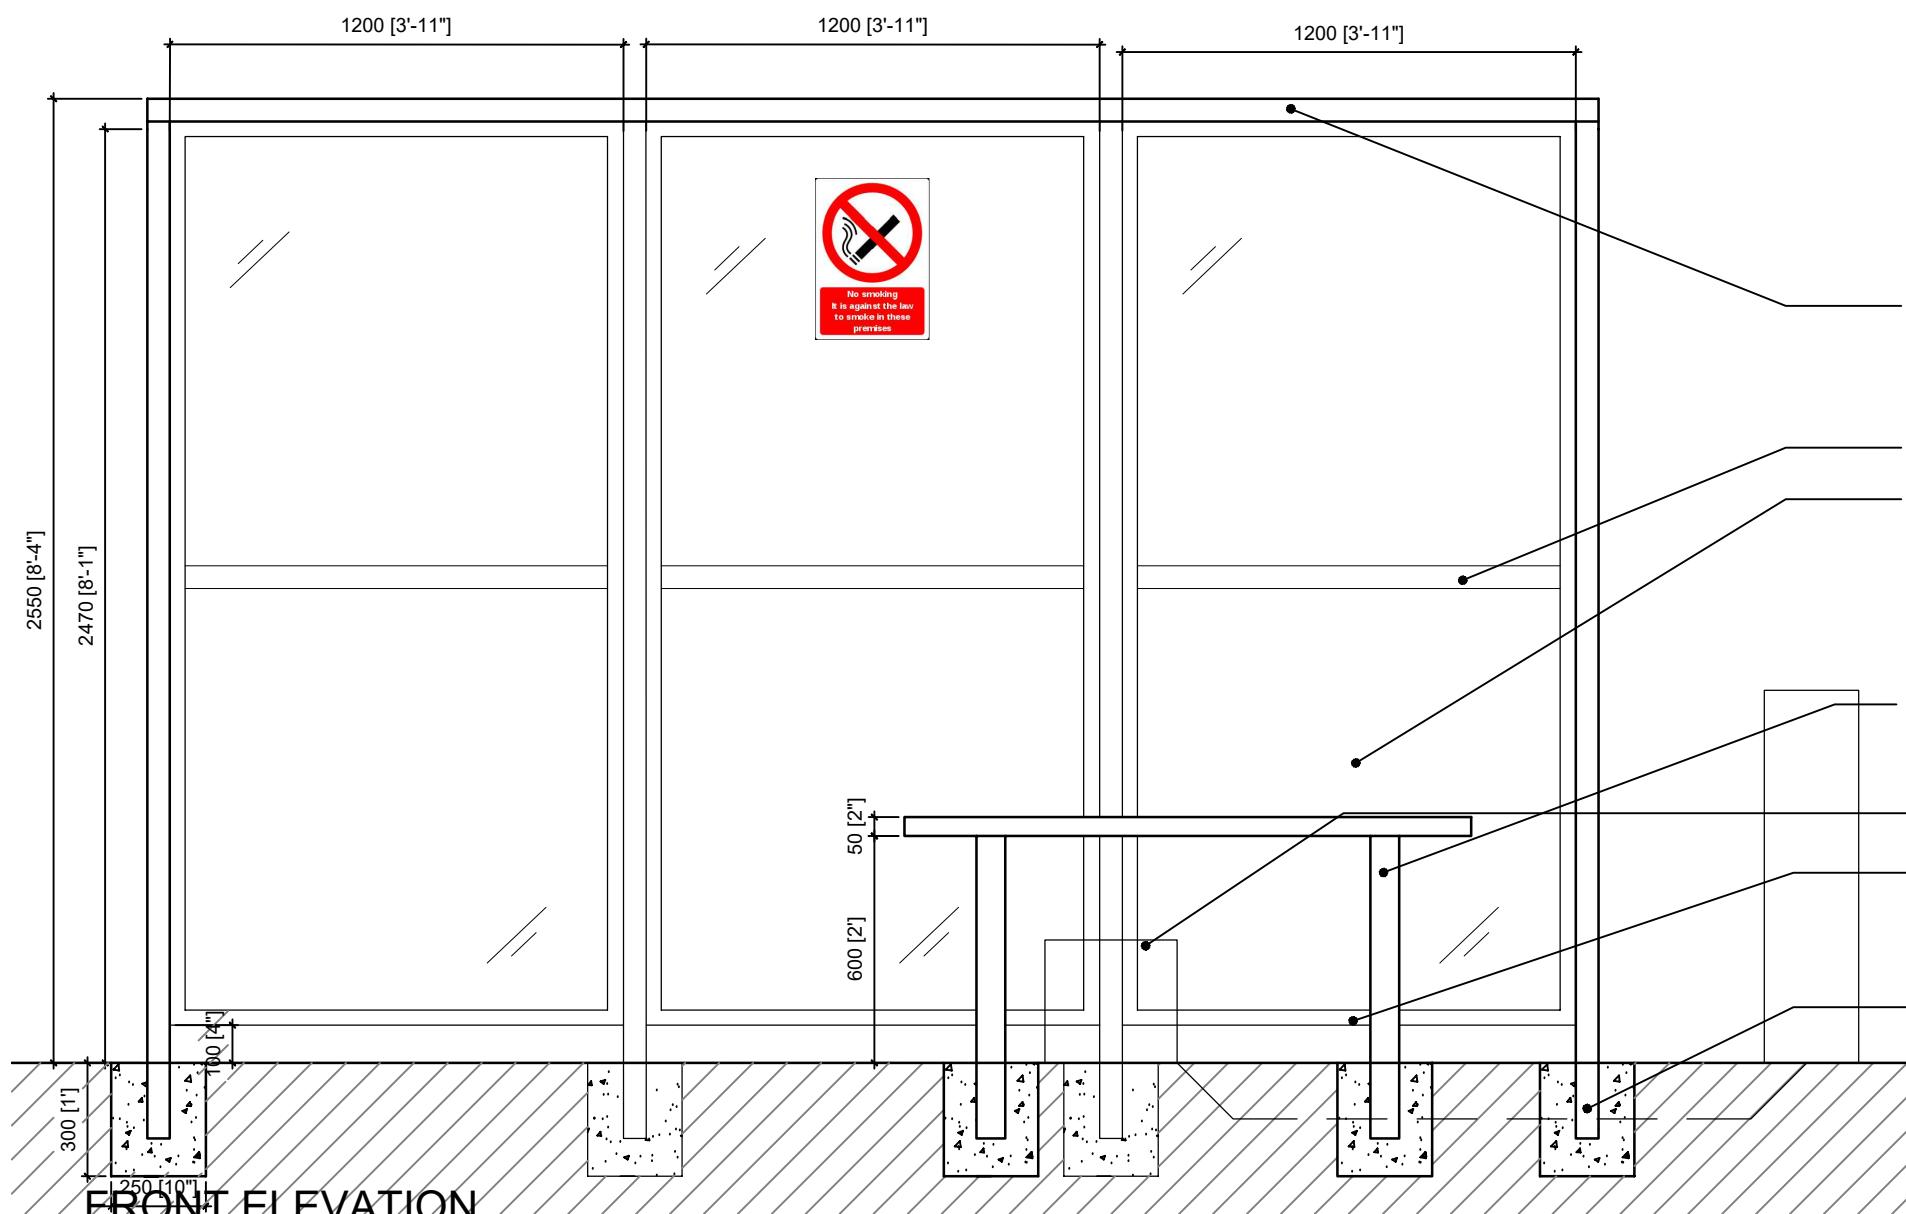


0	4	8 cm	
Rev:	Draw:	Comments:	Date:

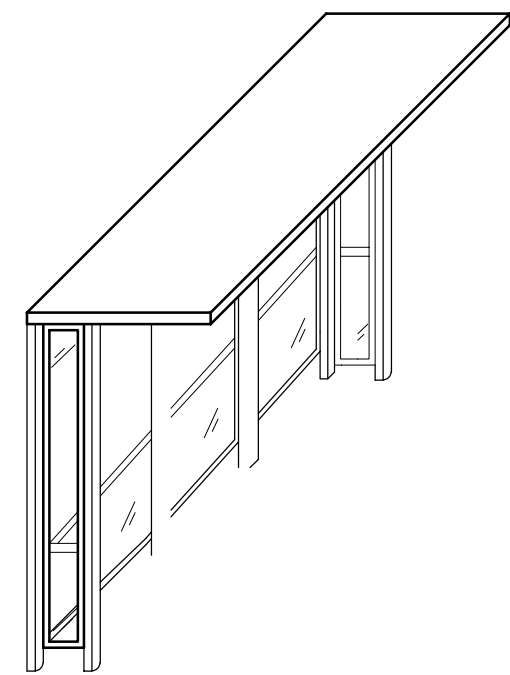

Pillar Feed - exact location to be agreed on site. Positioned 1500mm from Weatherproof Box.

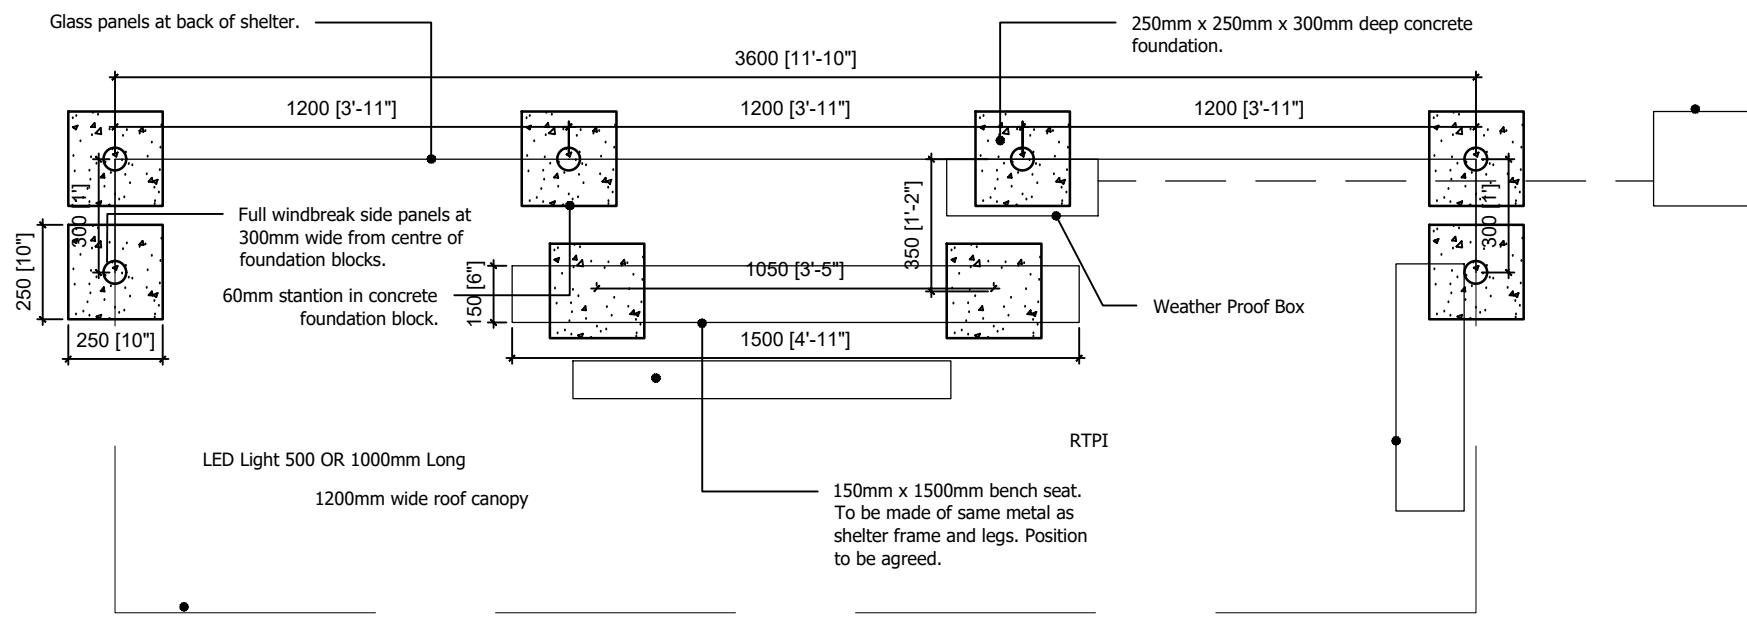

UNCONTROLLED COPY



**DRAWING B**

URBAN METRO - 1200 or 1500mm			
316 - GRADE FINISHED TO 1000 GRIT 8MM T GLASS			
ALLY COMPOSITE ROOF - FLAT WITH 2 DEGREE TILT			
Title			
3 BAY WITH 300MM WINDBREAKS			
Status			
Date	DECEMBER 2018	Scale	1:20 @ A3
Job No.	001	Drawing No.	UM002