


© This drawing is Copyright. It should not be relied on or used in circumstances other than those for which it was originally prepared and for which Cornwall Council was originally commissioned. Cornwall Council accepts no responsibility for this drawing to any party other than the person(s) by whom it was commissioned.

- NOTES:
- All dimensions are in metres unless otherwise stated.
  - Do not scale from this drawing.
  - Refer to Drawing 0718\_CSL\_GEN\_00MZ\_DR\_CH\_4000 for Key Plan.
  - For identified hazards and residual risks refer to the CDM Identified Hazards drawings, numbers 0718\_CSL\_GHS\_00MZ\_HS\_CH\_4000 to 4016 and the pre construction information document.

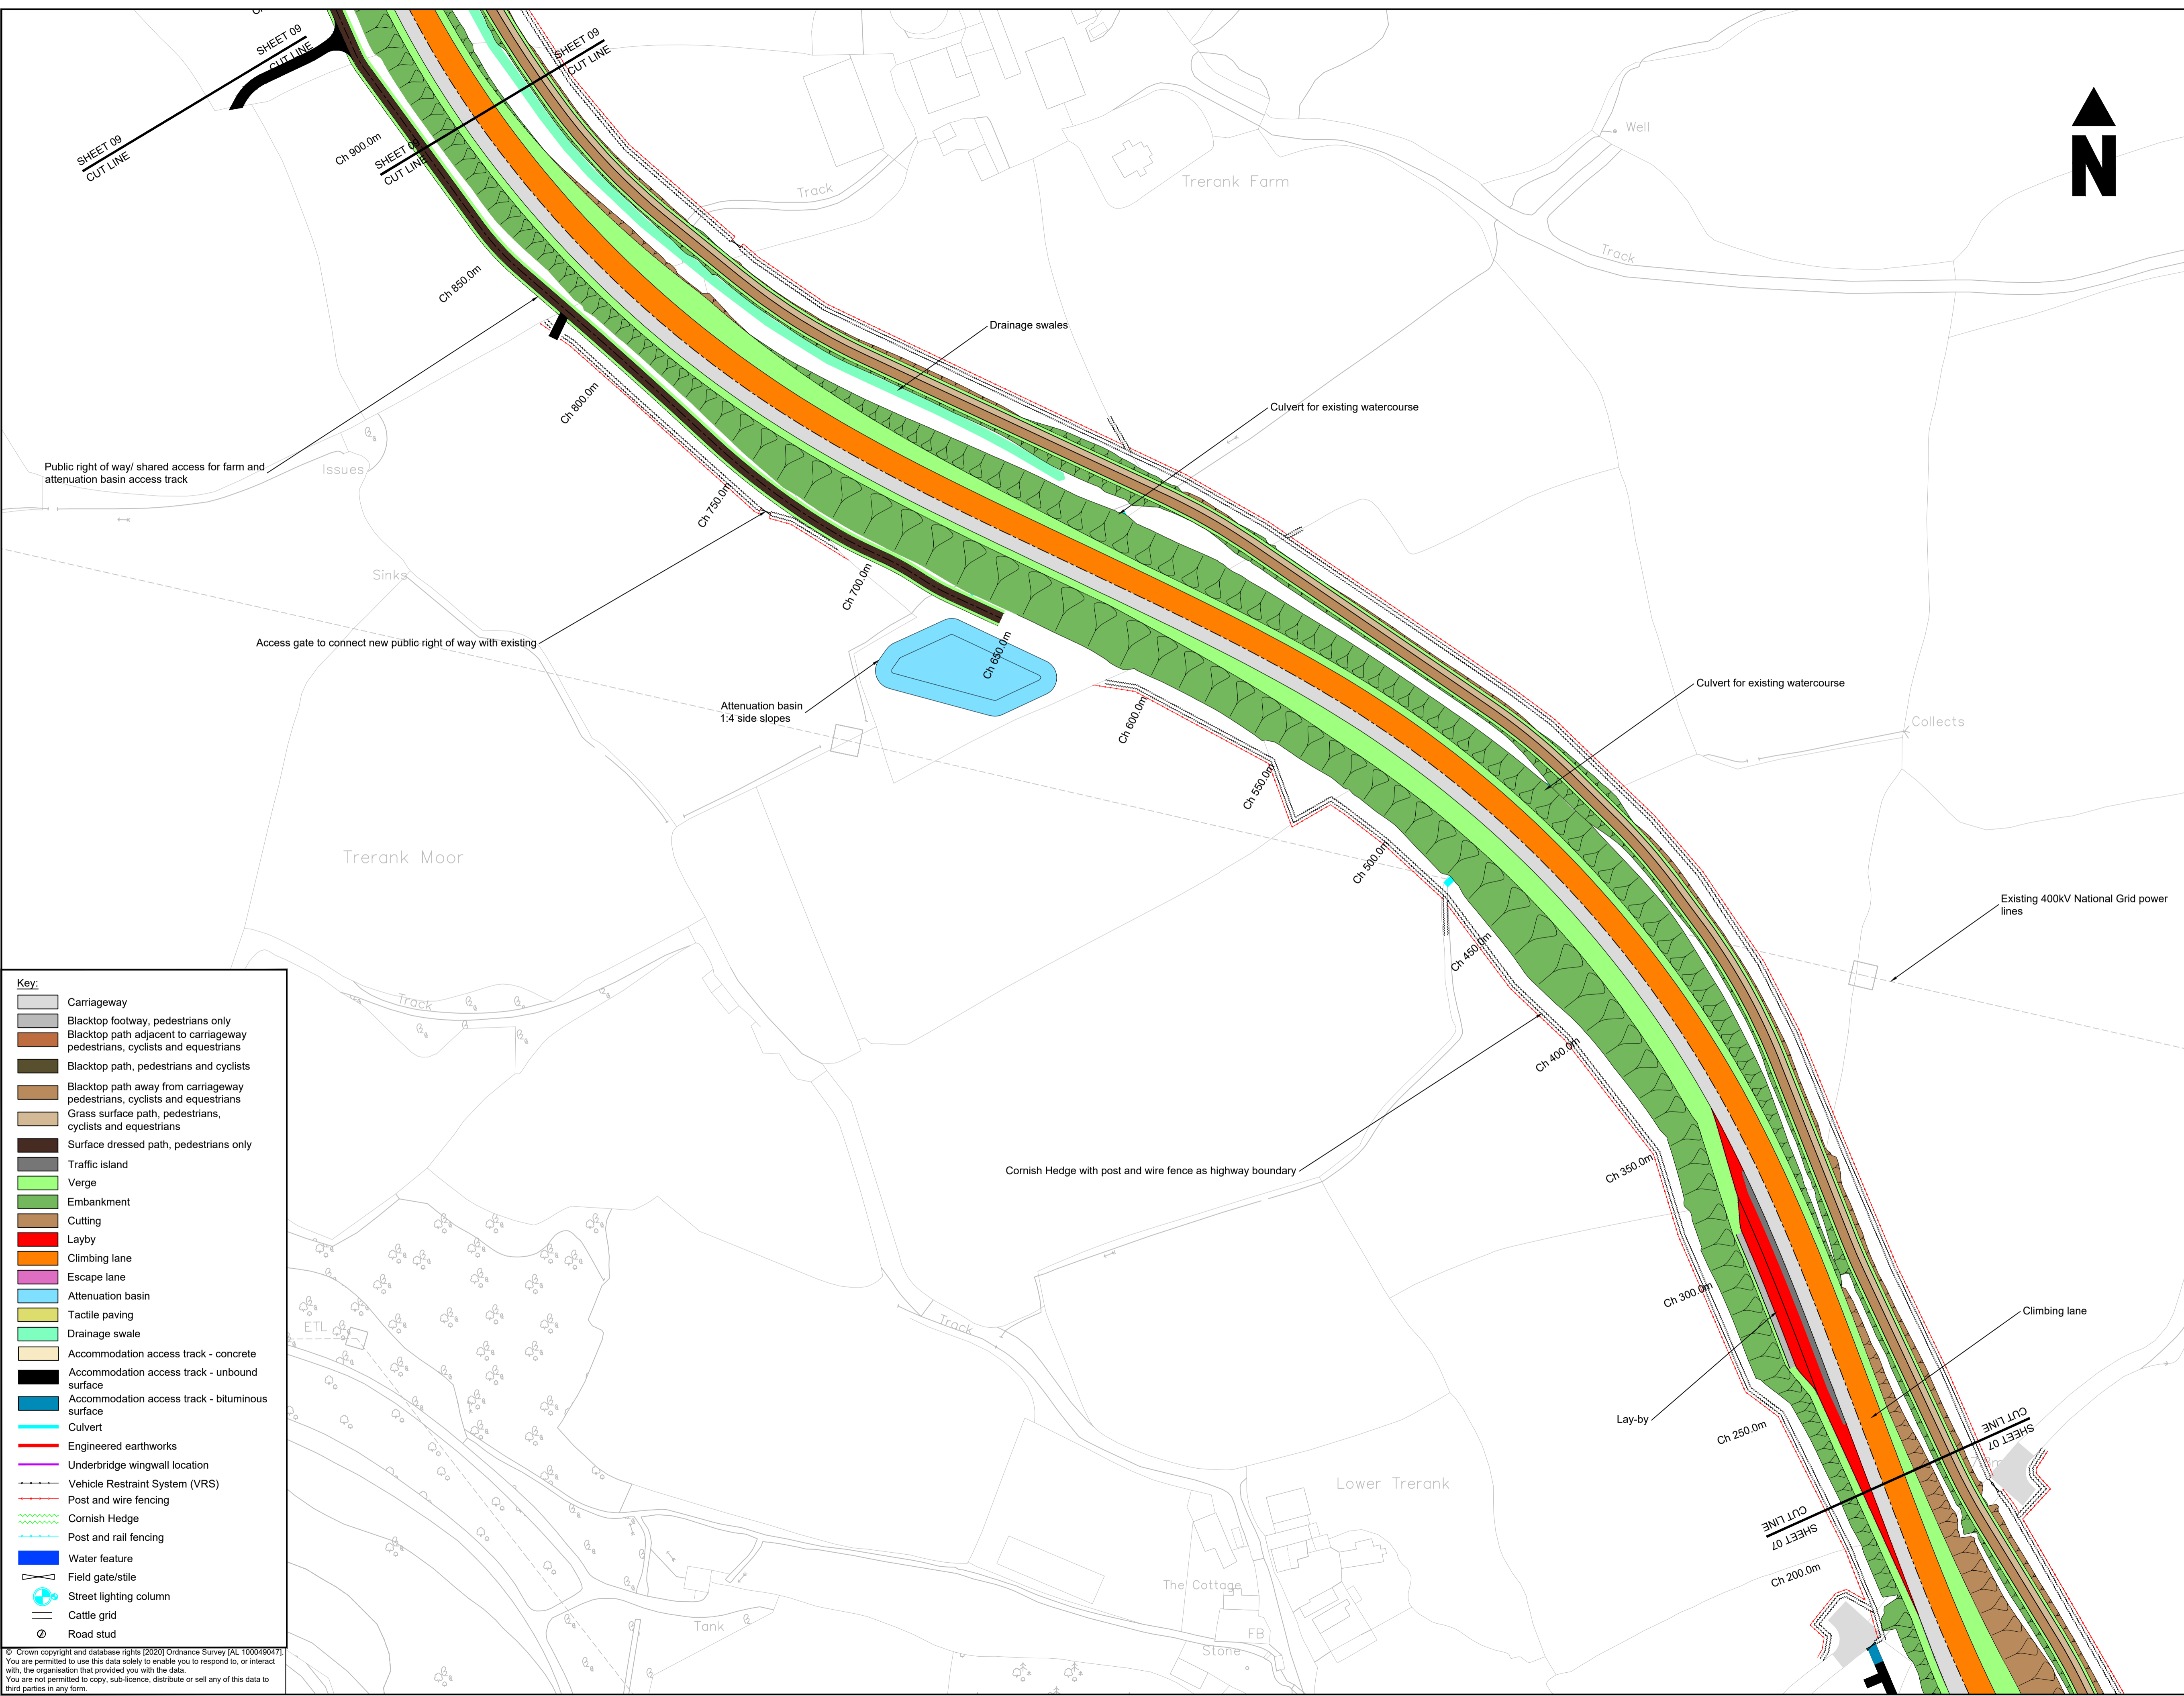

**Key:**

- Carriageway
- Blacktop footway, pedestrians only
- Blacktop path adjacent to carriageway pedestrians, cyclists and equestrians
- Blacktop path, pedestrians and cyclists
- Blacktop path away from carriageway pedestrians, cyclists and equestrians
- Grass surface path, pedestrians, cyclists and equestrians
- Surface dressed path, pedestrians only
- Traffic island
- Verges
- Embankment
- Cutting
- Layby
- Climbing lane
- Escape lane
- Attenuation basin
- Tactile paving
- Drainage swale
- Accommodation access track - concrete
- Accommodation access track - unbound surface
- Accommodation access track - bituminous surface
- Culvert
- Engineered earthworks
- Underbridge wingwall location
- Vehicle Restraint System (VRS)
- Post and wire fencing
- Cornish Hedge
- Post and rail fencing
- Water feature
- Field gate/stile
- Street lighting column
- Cattle grid
- Road stud

REV	DATE	NATURE OF REVISION
P02	06.03.20	ACCESS TRACK & SHARED PATH LOCATION
P01	27.02.19	First Issue



**CORMAC SOLUTIONS**  
 RADNOR ROAD  
 SCORRIER  
 CORNWALL TR16 5EH  
 www.cormactd.co.uk 01872 323 313

PROJECT TITLE:  
**ST AUSTELL TO A30 LINK ROAD**

DRAWING TITLE:  
**SERIES 0100  
 GENERAL ARRANGEMENT  
 SHEET 08 OF 13**

SCALE: 1:1000 @ A1

PROJECT MANAGER: E. MAGUIRE	DRAWN BY: TDS		
CHECKED: CM	06.03.20	APPROVED: EJM	06.03.20
DRAWING NO: 0718	ORIGINATOR: - CSL	VOLUME: - GEN	LOCATION: - 08M2
TYPE: DR	ROLE: - CH	NUMBER: - 4008	
PROJECT REF.: EDG0718	DRAWING STATUS: PRELIMINARY	SUITABILITY: D2	REVISION: P02.03